



app. 1.4

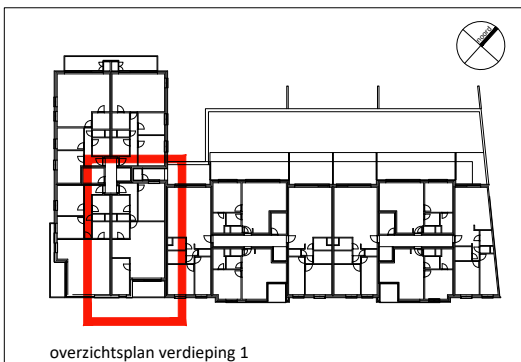

app. 1.4

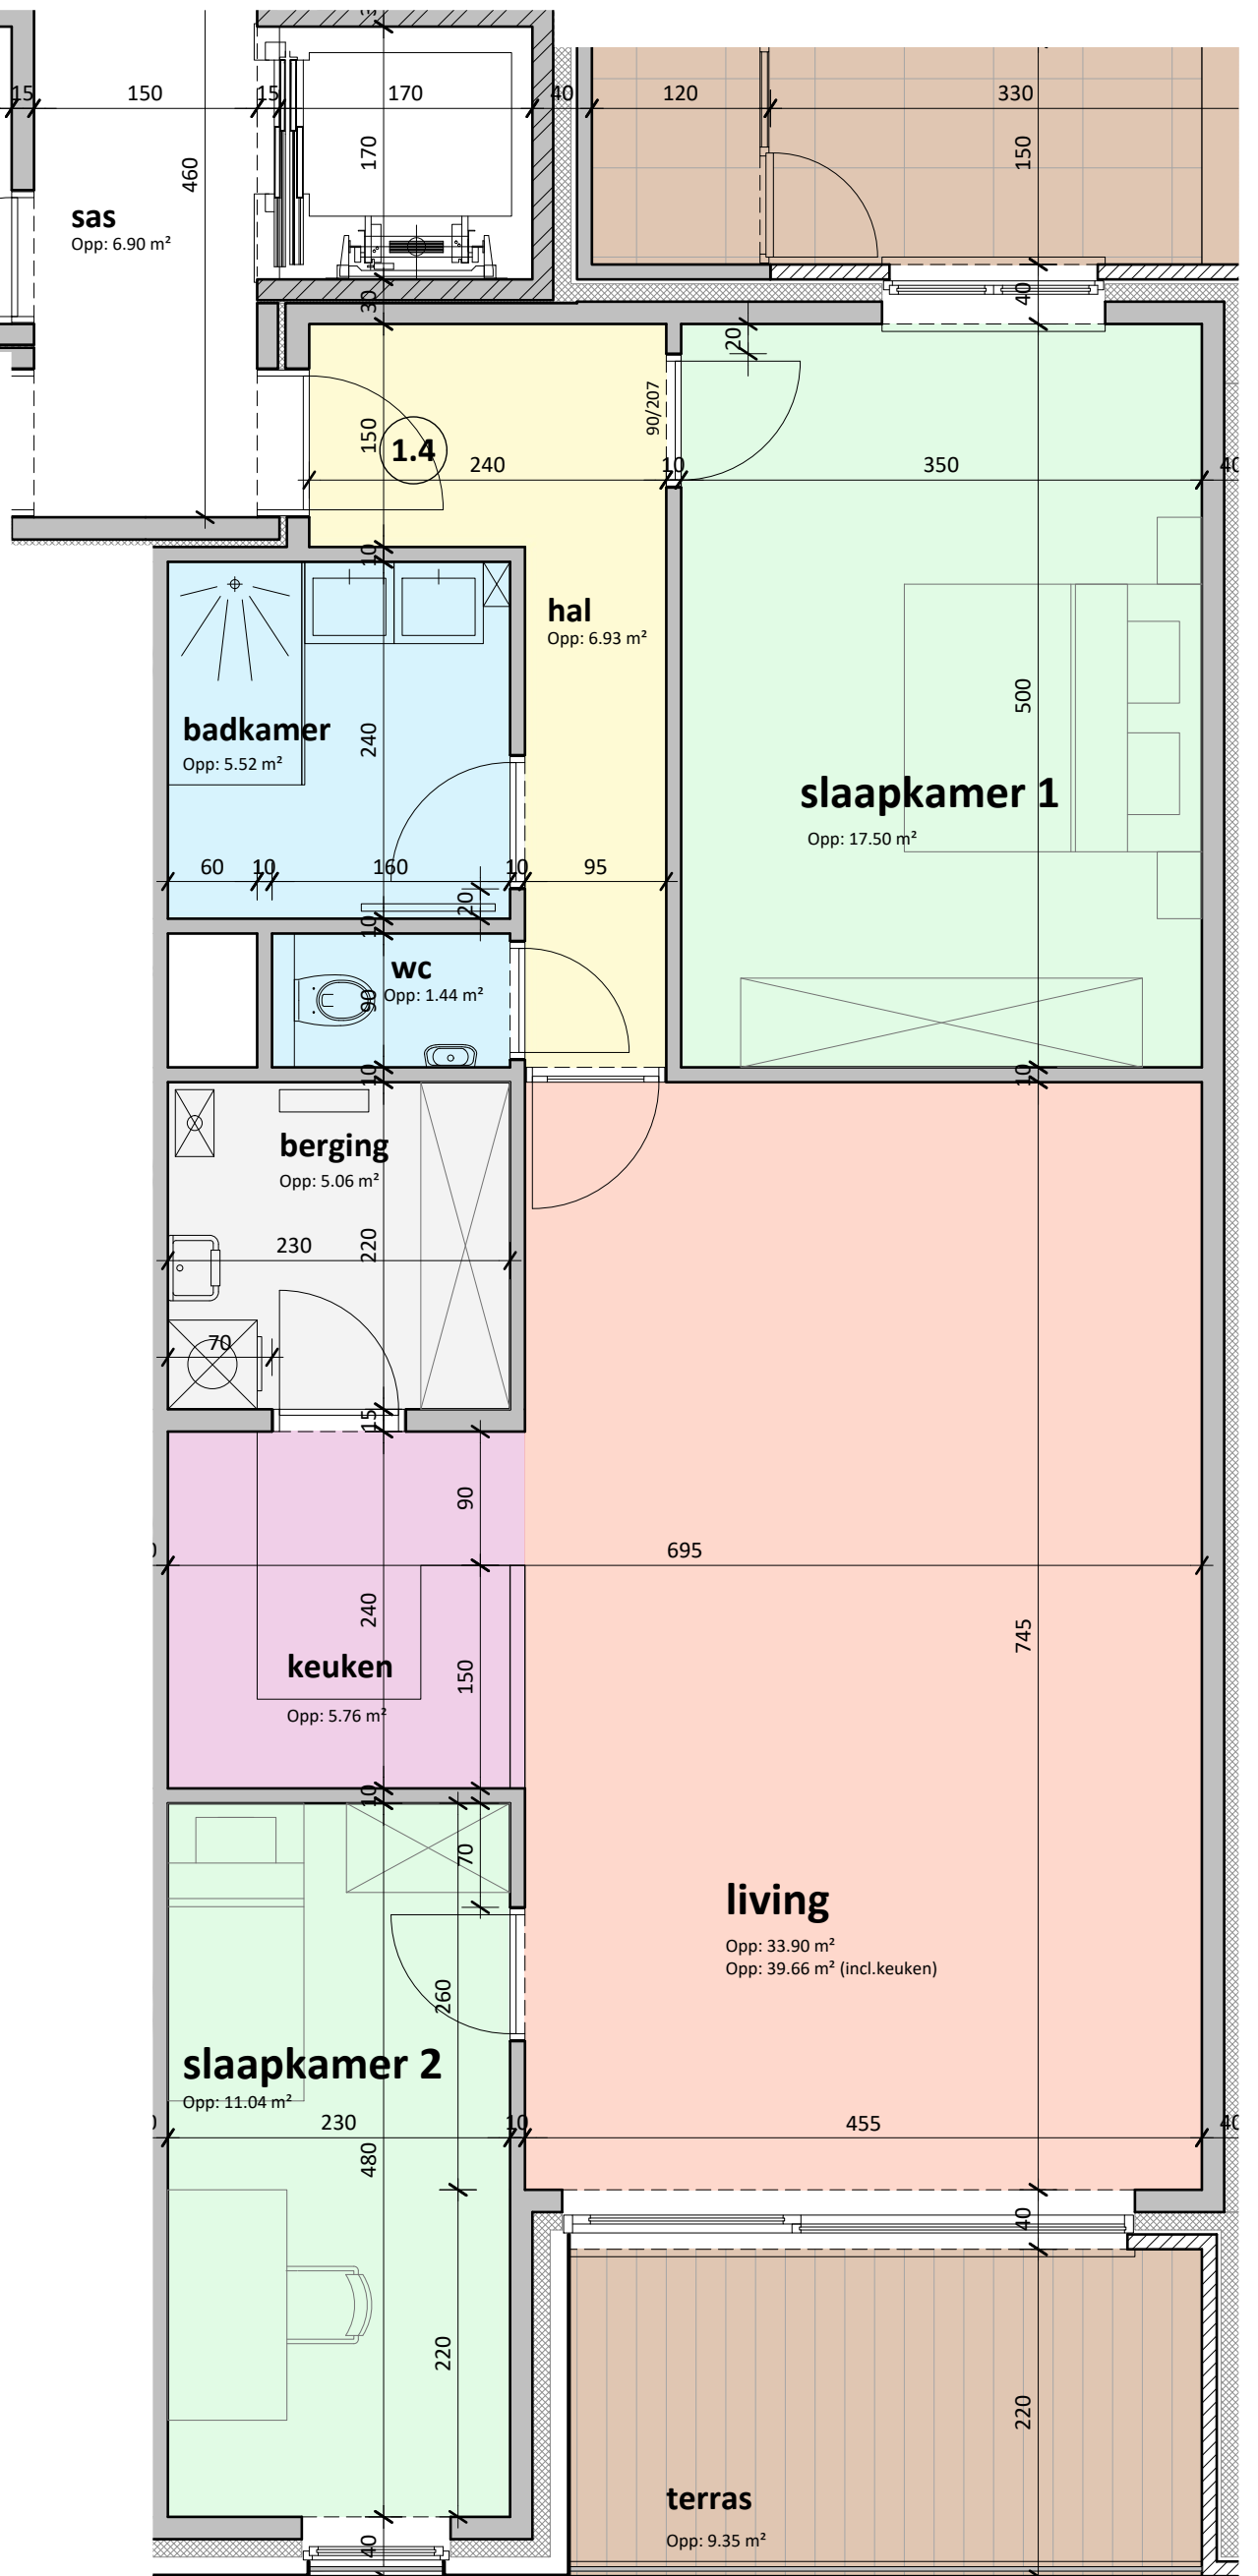

overzichtsplan verdieping 1

appart. nr.	1.4
bruto opp. appart.	103.75 m ²
bruto opp. terrassen	6.75 m ²
bruto opp. balkons	9.35 m ²

appartement 1.4

schaal 1/50

residentie 'Leiebrug' Deinze

ligging : Kortrijksesteenweg 55-57-59-62-63

opdrachtgever : bvba Deinze Construct
Kortrijkstraat 17/1
9800 Deinze
tel. 09/386.91.92
email geertceuterick@portima.be

ontwerper : De Mynck Guy Architectenburo bvba
Leernsesteenweg 243
9800 Deinze
tel. 09/282.73.95
fax. 09/282.73.72
email : info@demynckguy.be