



**sas**  
Opp: 6.90 m<sup>2</sup>



app. 1.4



app. 1.4

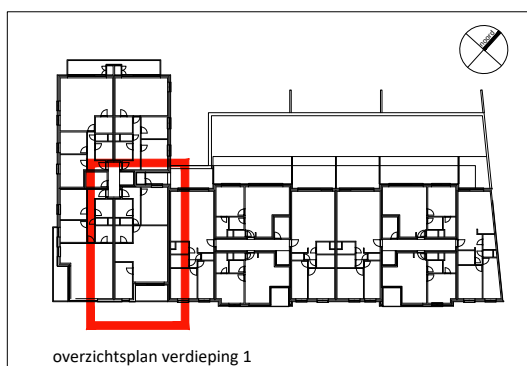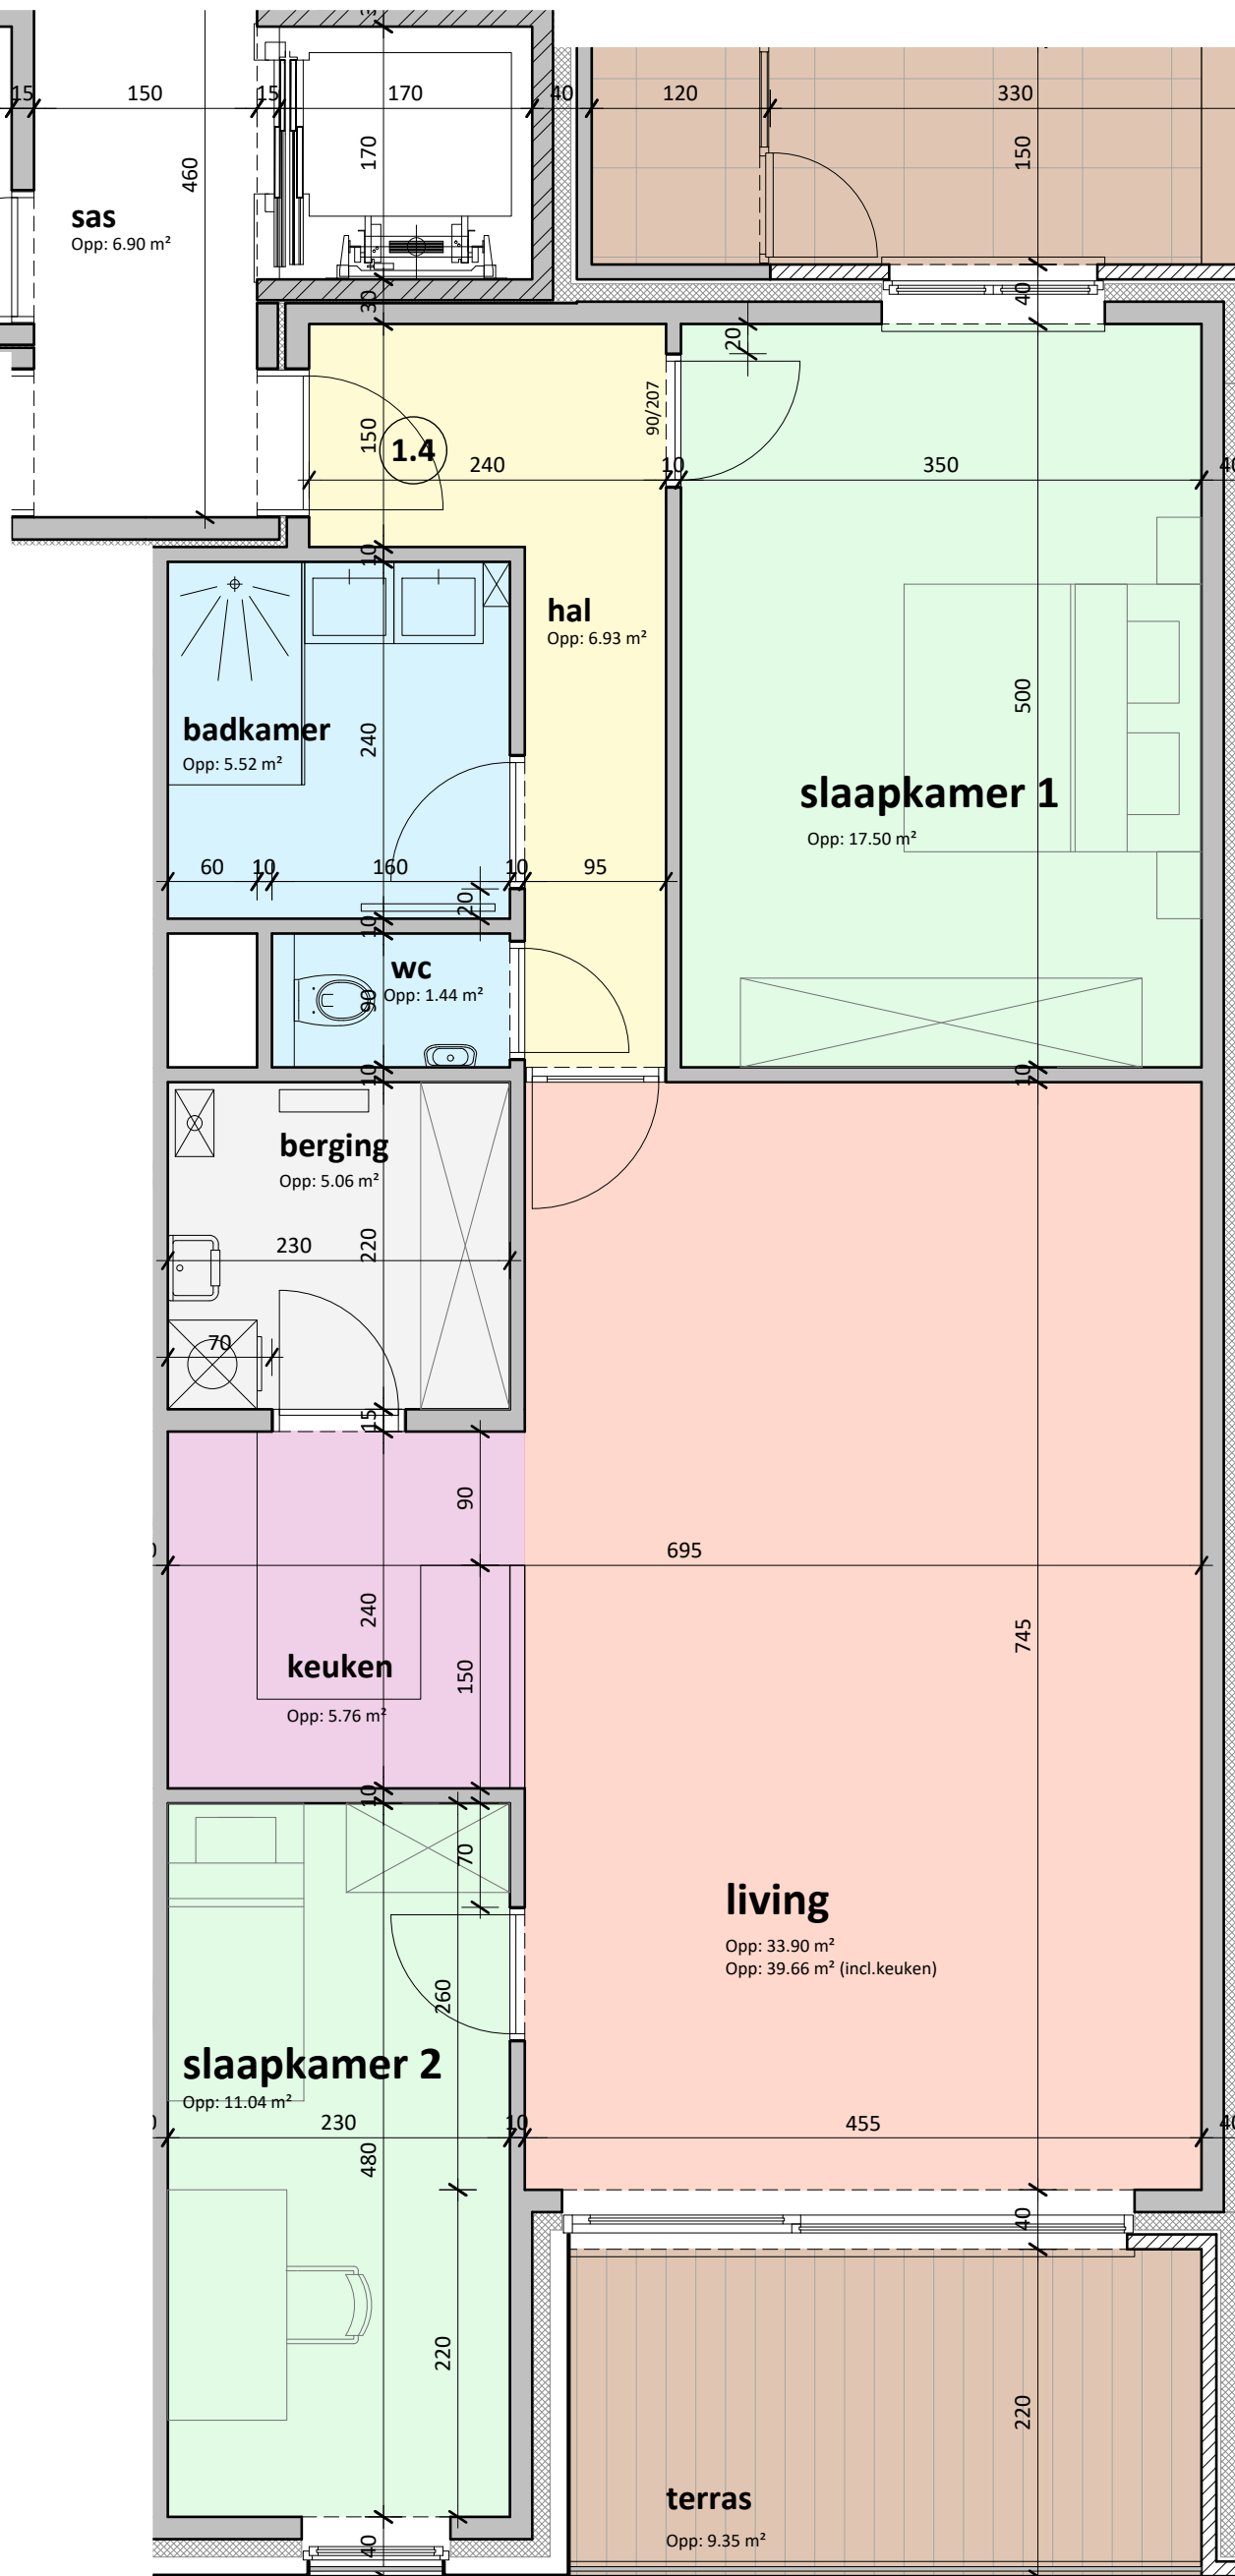

overzichtsplan verdieping 1

appart. nr. 1.4  
bruto opp. appart. : 103.75 m<sup>2</sup>  
bruto opp. terrassen : 6.75 m<sup>2</sup>  
bruto opp. balkons : 9.35 m<sup>2</sup>

### appartement 1.4 schaal 1/50

#### residentie 'Leiebrug' Deinze

ligging : Kortrijksesteenweg 55-57-59-62-63

opdrachtgever : bvba Deinze Construct  
Kortrijkstraat 17/1  
9800 Deinze  
tel. 09/386.91.92  
email geertceuterick@portima.be

ontwerper : De Muyncx Guy Architectenburo bvba  
Leernsesteenweg 243  
9800 Deinze  
tel. 09/282.73.95  
fax. 09/282.73.72  
email : info@demuyncxguy.be